
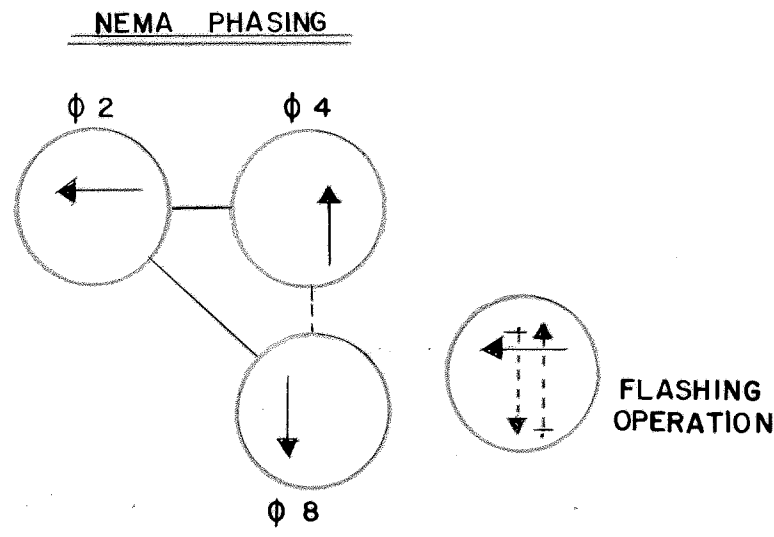


| F H WA REGION NO | STATE | FED. AID PROJ. NO | SHEET NO. | TOTAL SHEETS |
|---------------------|-------|----------------------|--------------|-----------------|
| 3 | MD. | | | |

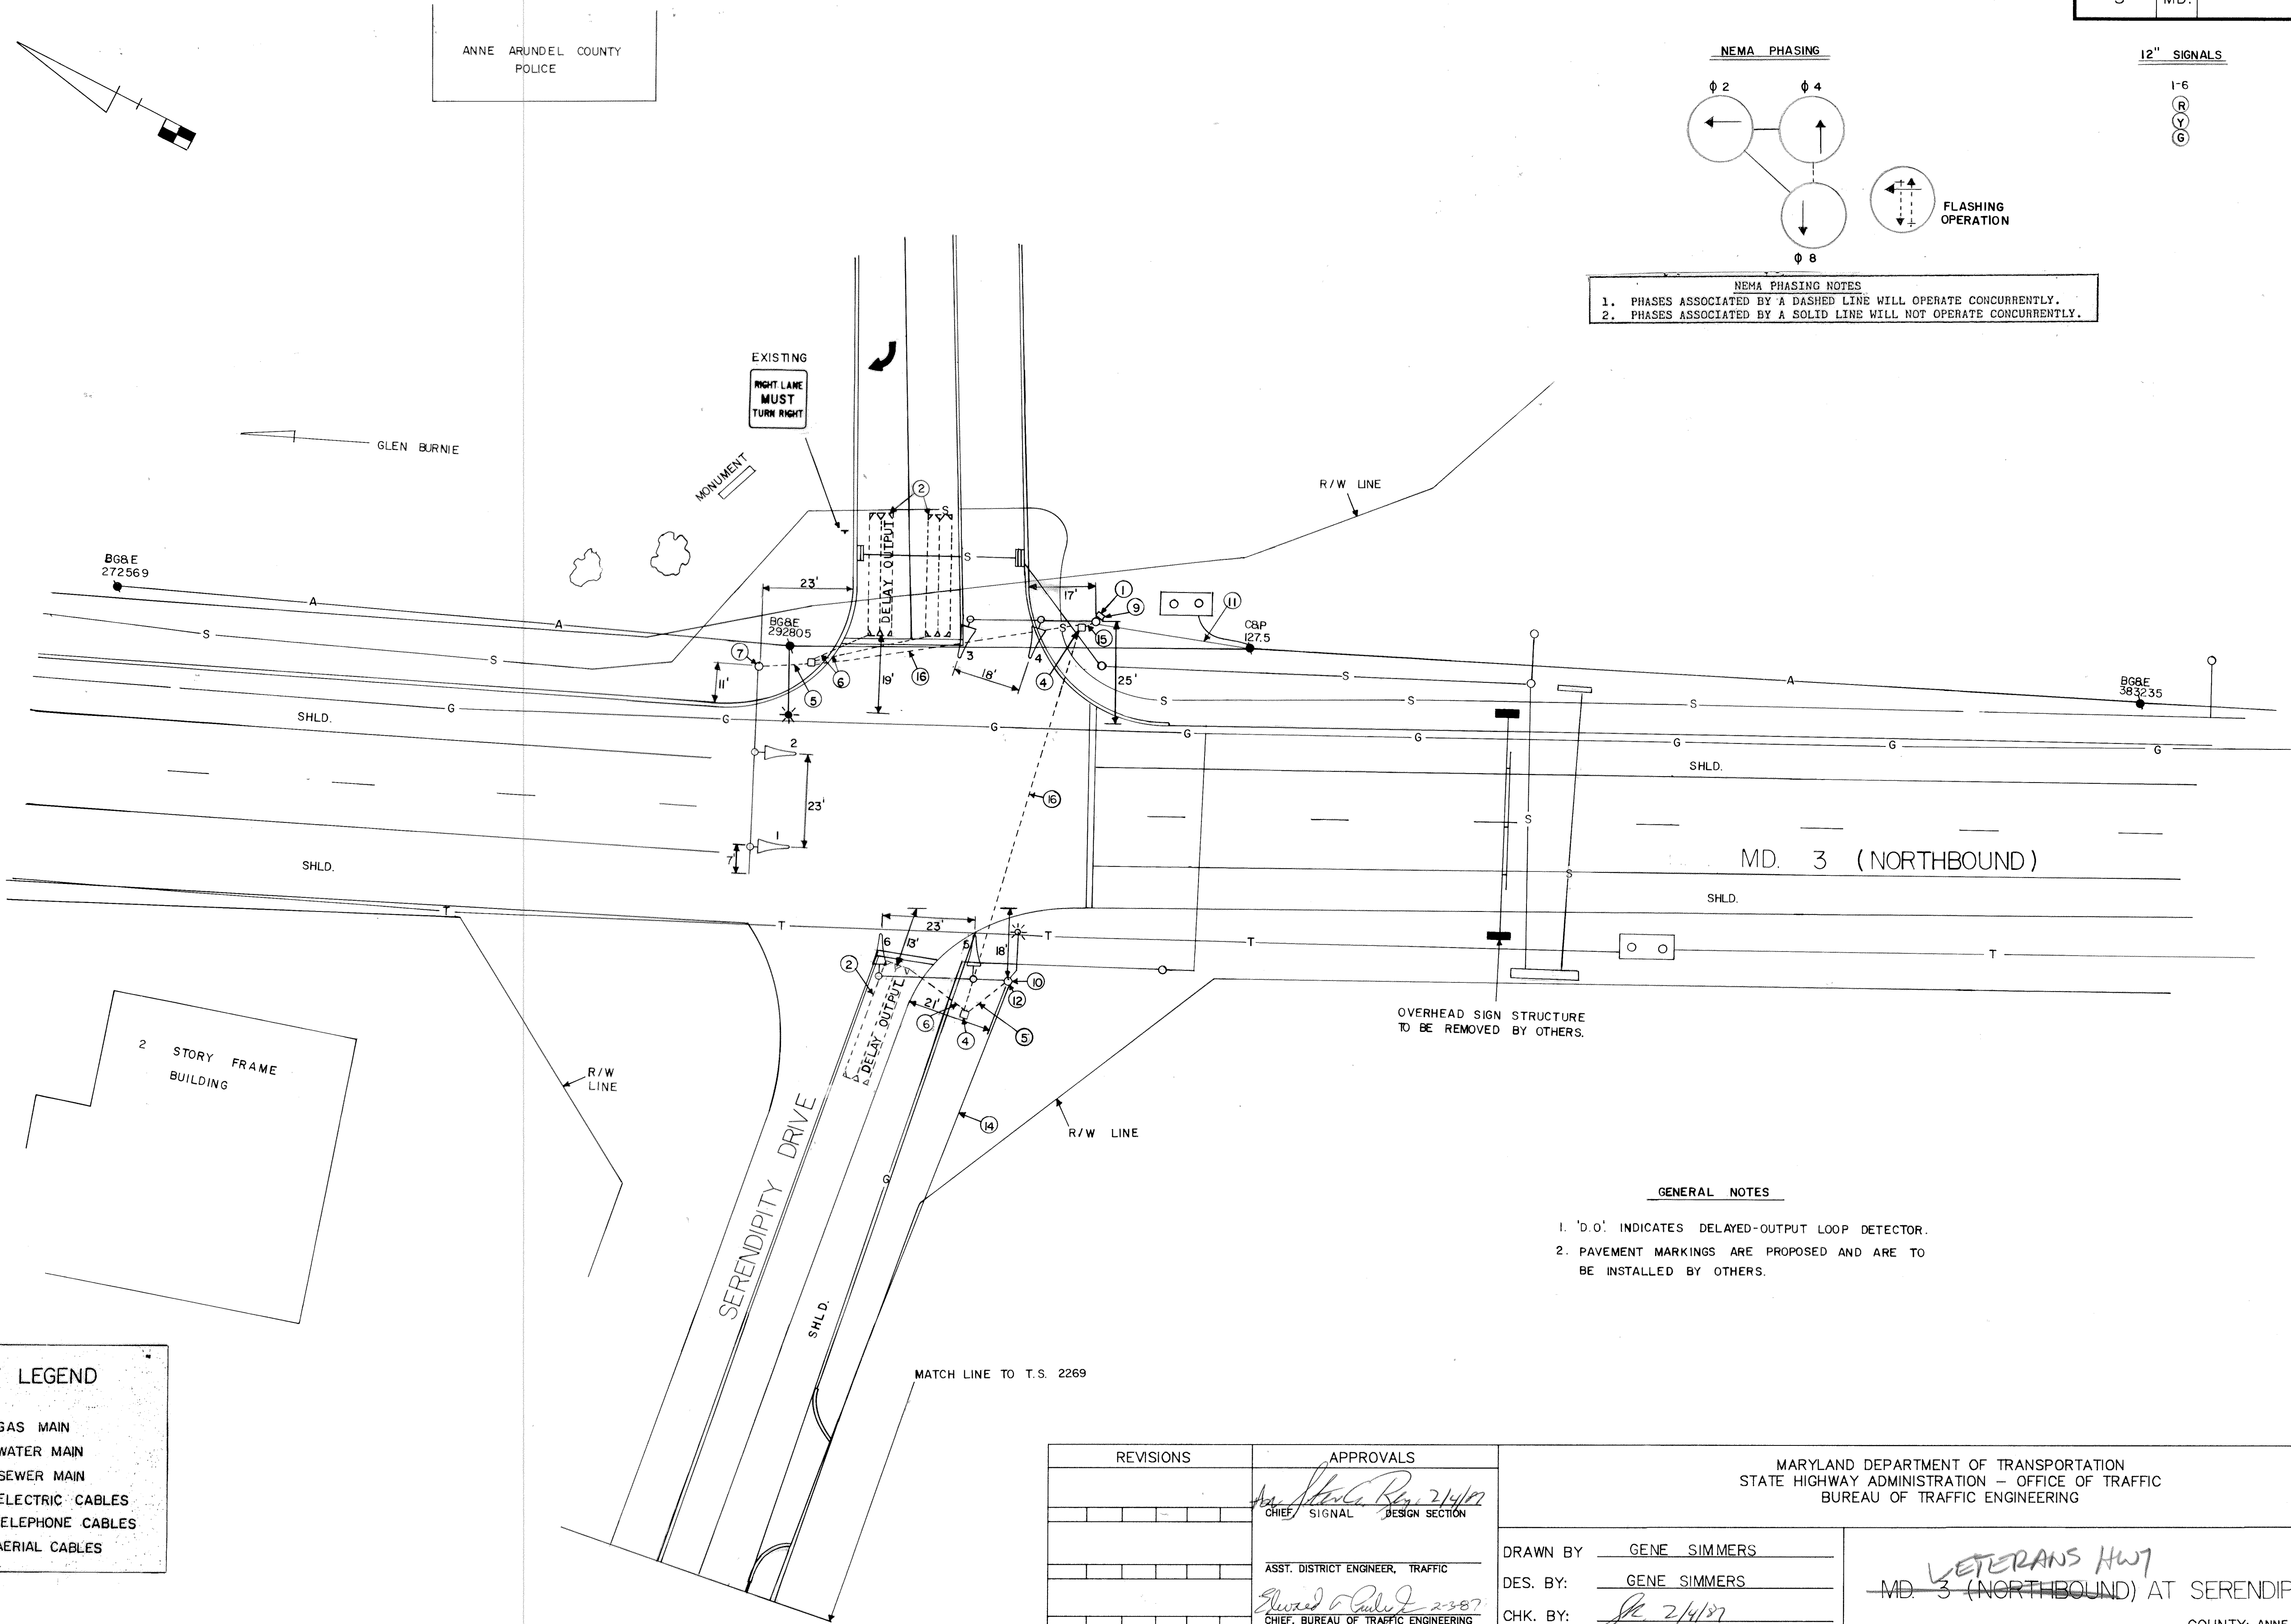

- NEMA PHASING NOTES
1. PHASES ASSOCIATED BY A DASHED LINE WILL OPERATE CONCURRENTLY.
 2. PHASES ASSOCIATED BY A SOLID LINE WILL NOT OPERATE CONCURRENTLY.

12" SIGNALS

1-6
R
Y
G

| UTILITY LEGEND | |
|----------------|------------------|
| — G — G — | GAS MAIN |
| — W — W — | WATER MAIN |
| — S — S — | SEWER MAIN |
| — E — E — | ELECTRIC CABLES |
| — T — T — | TELEPHONE CABLES |
| — A — A — | AERIAL CABLES |

- GENERAL NOTES
1. "D.O." INDICATES DELAYED-OUTPUT LOOP DETECTOR.
 2. PAVEMENT MARKINGS ARE PROPOSED AND ARE TO BE INSTALLED BY OTHERS.

| | | | |
|-------------------------------|--|--|---------------------|
| REVISIONS | APPROVALS <i>[Signature]</i> 2/14/87 CHIEF, SIGNAL DESIGN SECTION ASST. DISTRICT ENGINEER, TRAFFIC <i>[Signature]</i> 2-3-87 CHIEF, BUREAU OF TRAFFIC ENGINEERING DEPUTY CHIEF ENGINEER, OFFICE OF TRAFFIC | MARYLAND DEPARTMENT OF TRANSPORTATION STATE HIGHWAY ADMINISTRATION — OFFICE OF TRAFFIC BUREAU OF TRAFFIC ENGINEERING | |
| | DRAWN BY: GENE SIMMERS DES. BY: GENE SIMMERS CHK. BY: <i>[Signature]</i> 2/14/87 | VETERANS HWY MD. 3 (NORTHBOUND) AT SERENDIPITY DR. COUNTY: ANNE ARUNDEL | |
| | DATE: 1-15-87 SCALE: 1" = 20' | F.A.P. NO. S.H.A. NO. | TS/FILE NO. 2268 |
| | SHEET NO. 1 OF 1 | | |

02N00309.28

fldr #4